



Proposed Building Front Elevation
SOUTHWEST FACE

Proposed Side Building Elevation
SOUTHEAST FACE

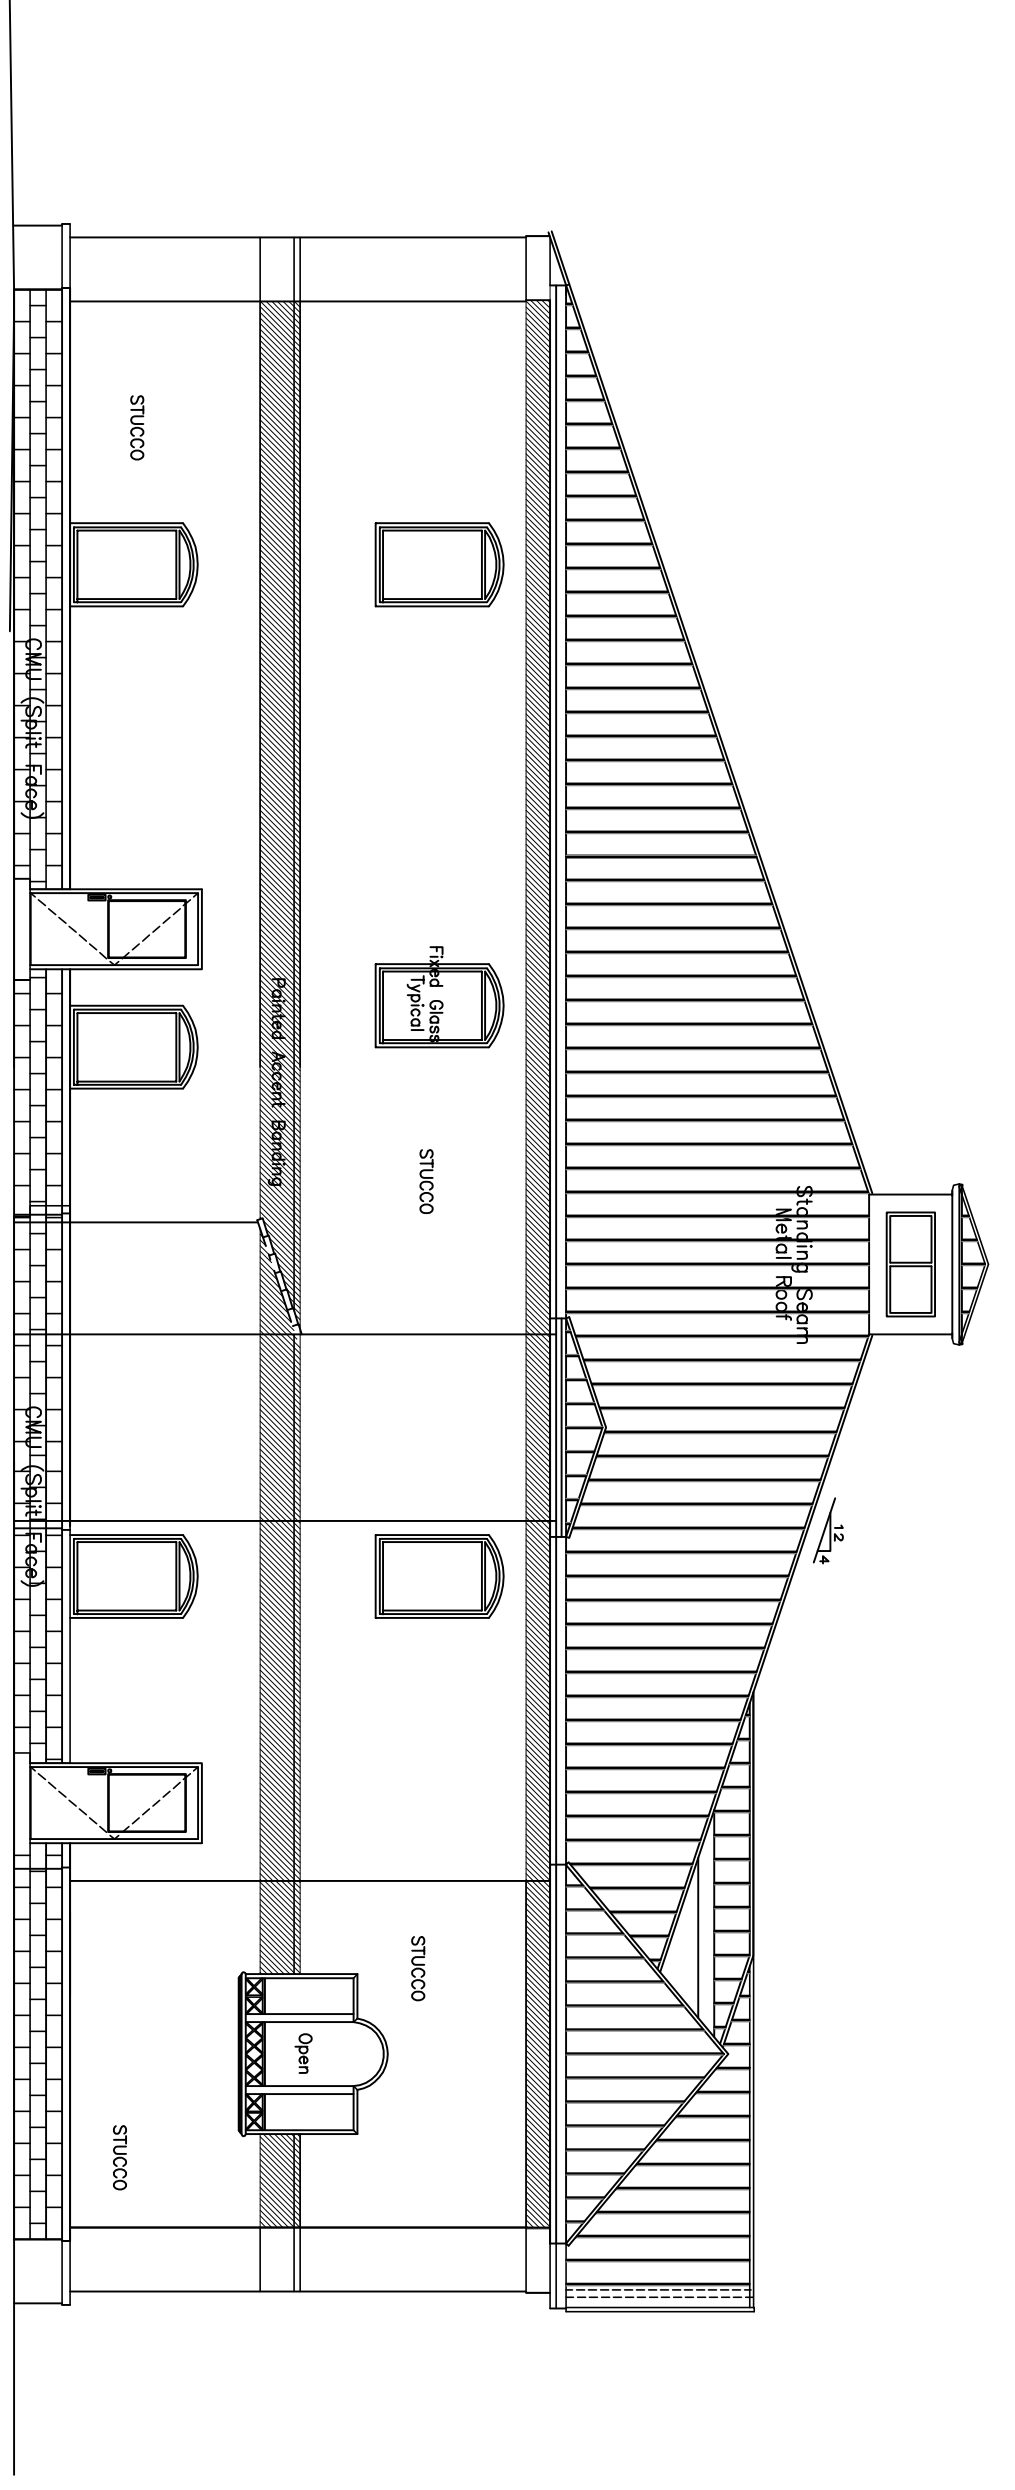

Proposed Side Building Elevation
NORTHWEST FACE

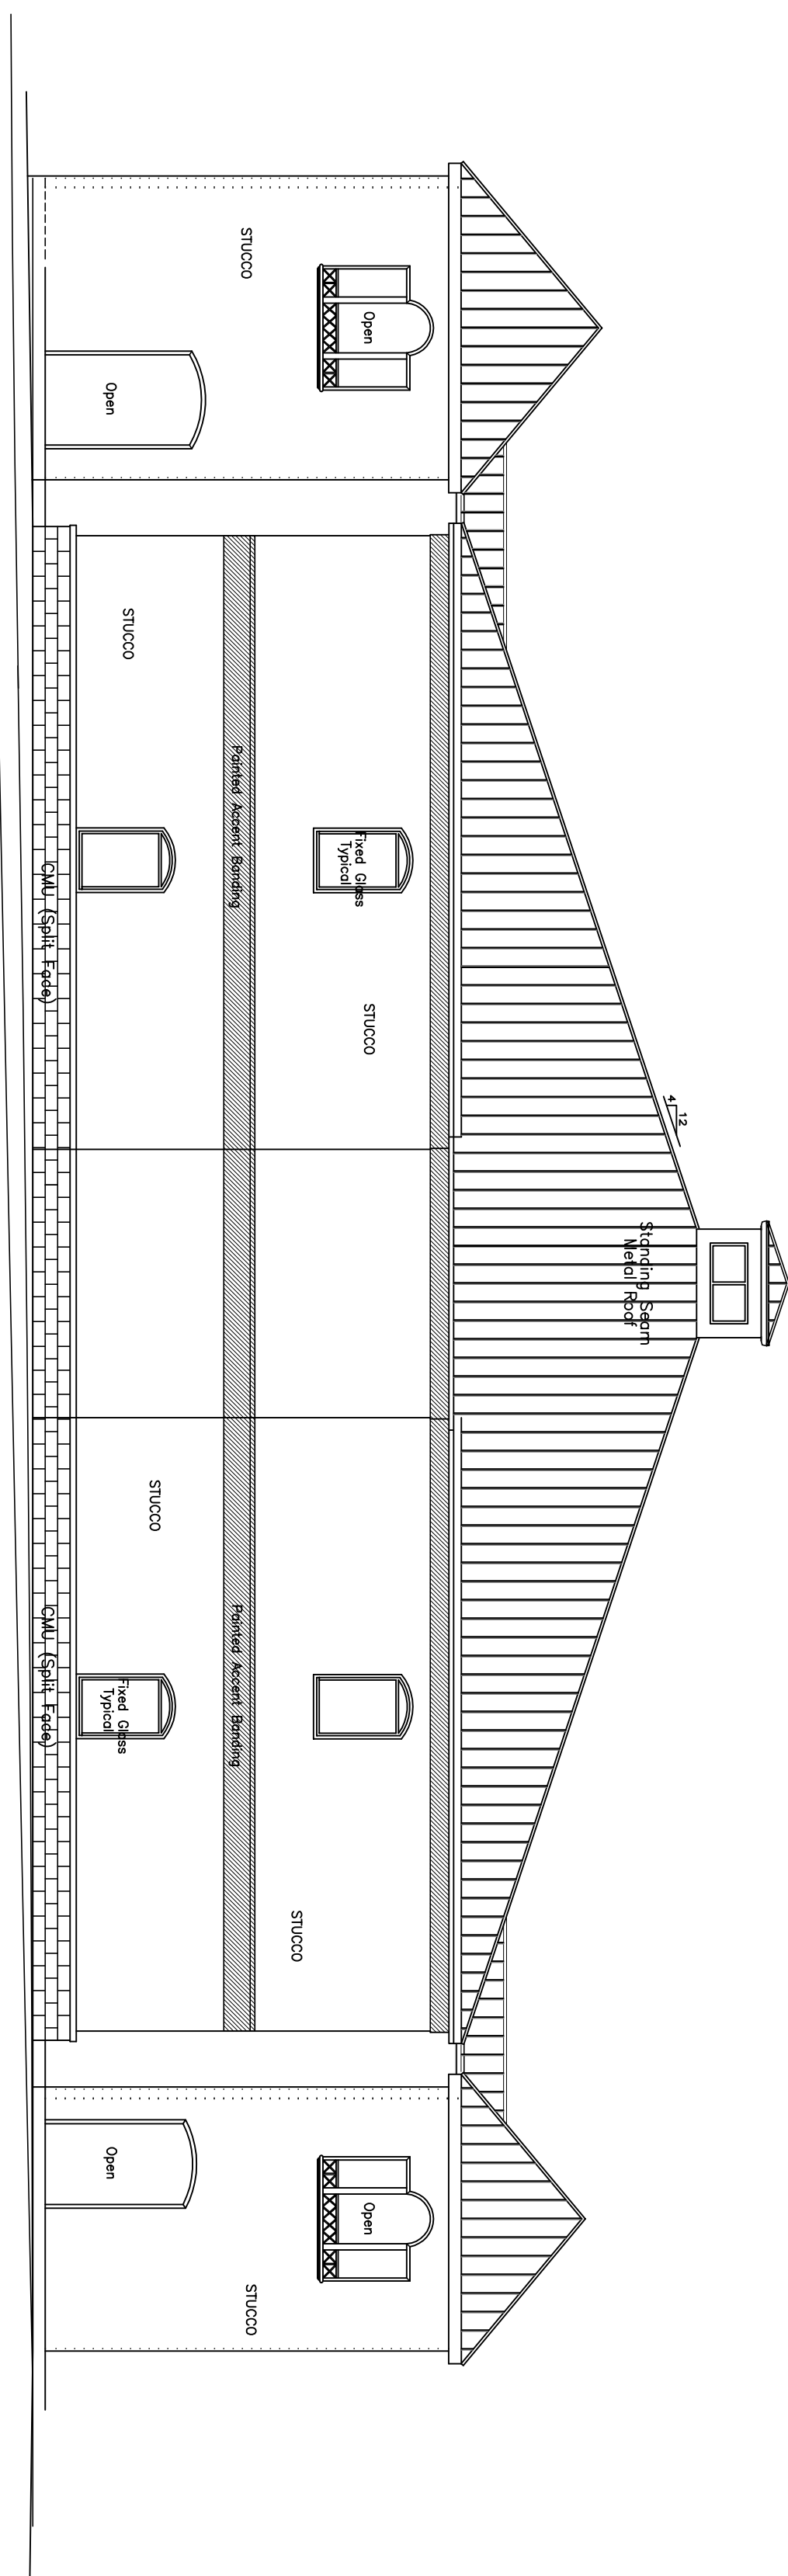

Proposed Rear Building Elevation
NORTHEAST FACE

PROPOSED NEW CONSTRUCTION FOR:

Islamic Society of Mobile

63 East Drive ————— Mobile, AL. 36608



PROJECT 0142.0513
CONSTRUCTION DOCUMENTS 0211.15

SHEET:

A3.2