

REVISIONS	
A	3 DEC 2012
B	29 DEC 2012
C	19 FEB 2013
D	10 DEC 2013
E	2 FEB 2014

PROPOSED NEW
WORSHIP BUILDING

SHEET TITLE


PROPOSED NEW CONSTRUCTION FOR:

Islamic Society of Mobile
63 East Drive _____ Mobile, AL. 36608


PROJECT TITLE

JOB NO.	
DATE	21 NOV 2012
DRAWN BY	
SCALE	AS SHOWN
SHEET NO.	A-2

PROFESSIONAL SEAL	
-------------------	--

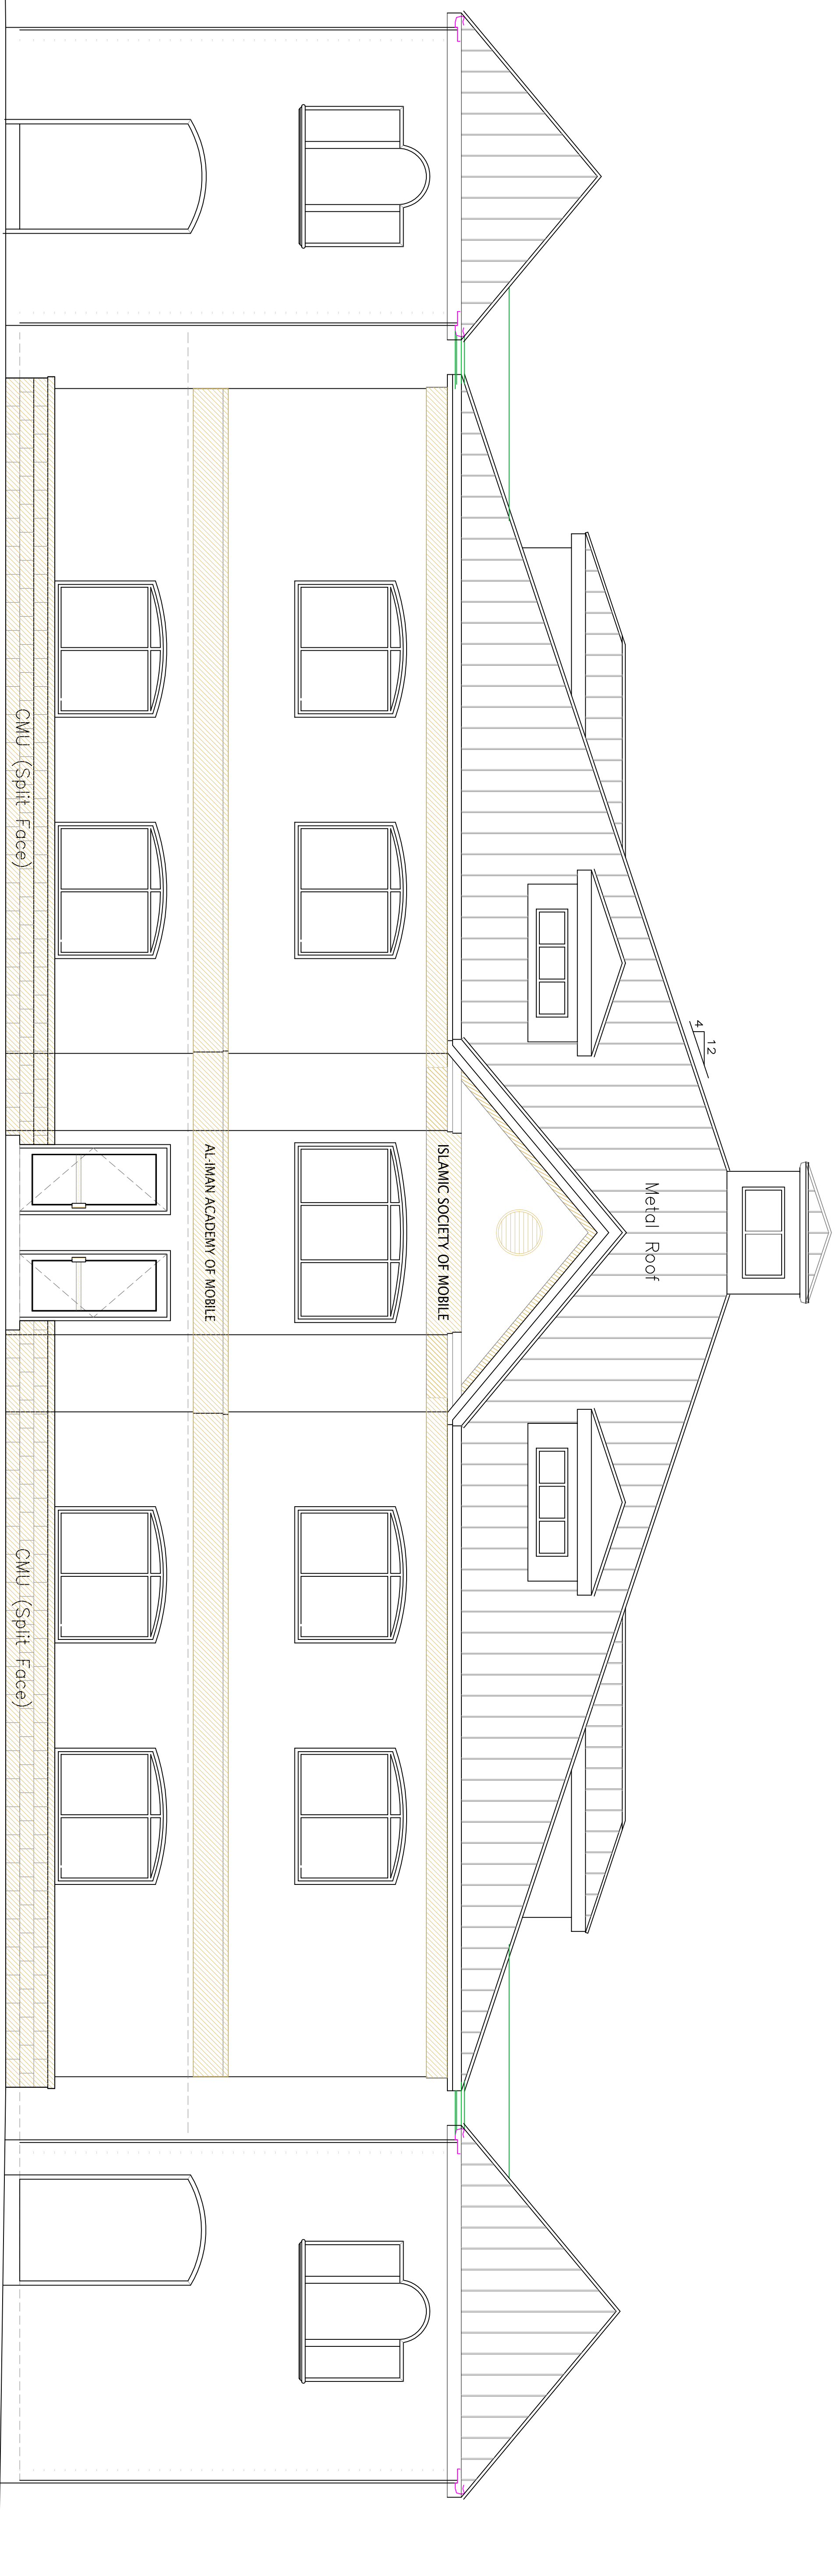


Proposed Front Building Elevation

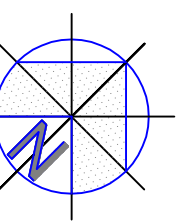

SCALE: 1/4" = 1'-0" (on 24x36 Sheet)

GRAPHIC SCALE

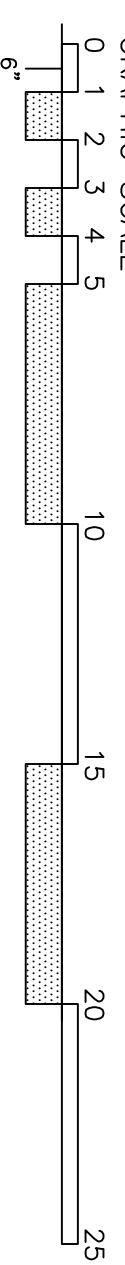

SOUTHWEST FACE